


CAMELBACK VILLAGE CONDOMINIUM

EL PASO COUNTY, COLORADO


H. J. KNAEITTL and SONS
ENGINEERS and SURVEYORS

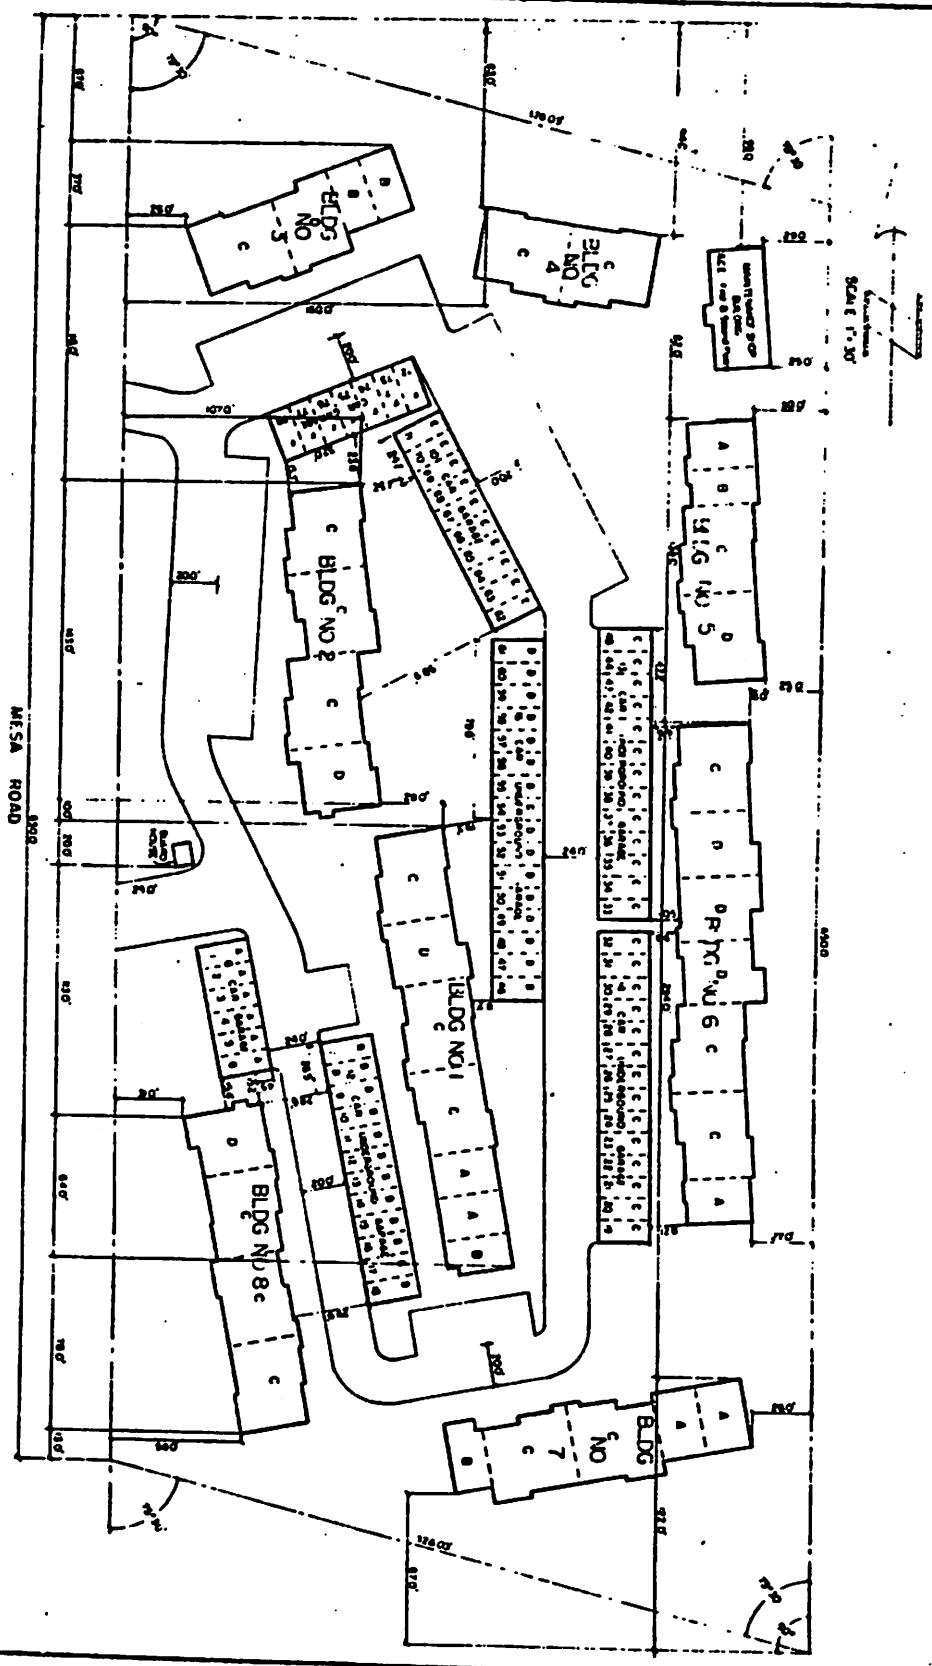


COOPY

CAMELBACK VILLAGE CONDOMINIUM

BLDG. NO. 1

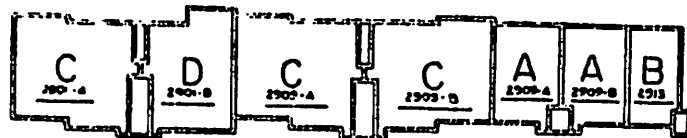


Basement & First Floor

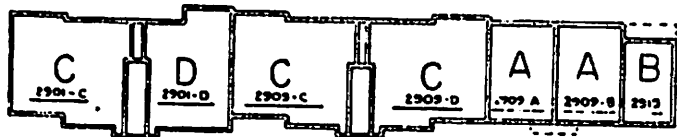


2nd Floor

BLDG. NO. 6

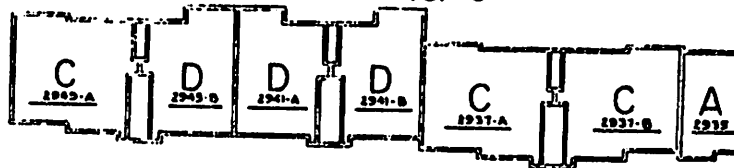


Basement & First Floor

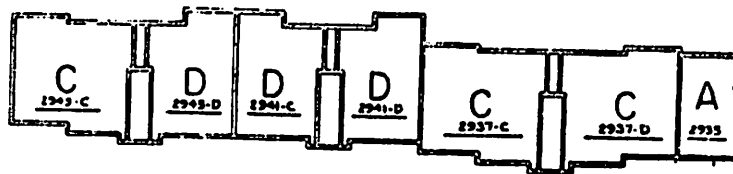


2nd Floor

BLDG. NO. 3

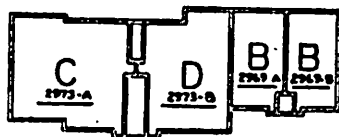


Basement & First Floor

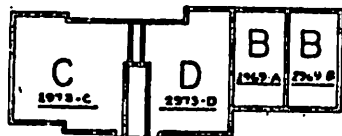


2nd Floor

BLDG. NO. 4

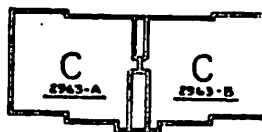


Basement & First Floor

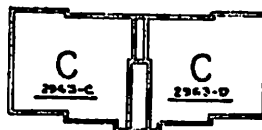

2nd Floor

BLDG. NO. 5

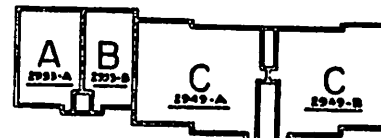


Basement & First Floor




2nd Floor




Scale 1/20

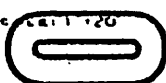


CAMELBACK VILLAGE CONDOMINIUM

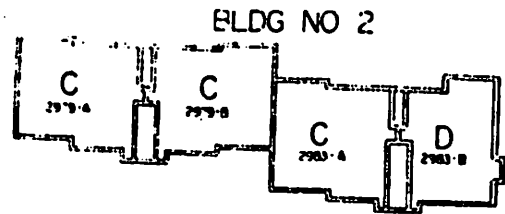


FIRST FLOOR

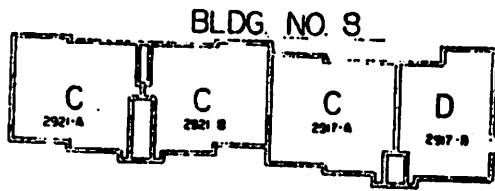


FIRST FLOOR

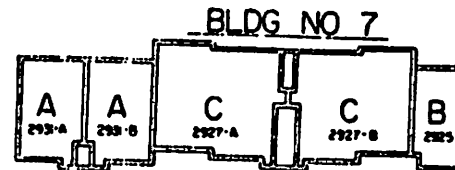


FIRST FLOOR

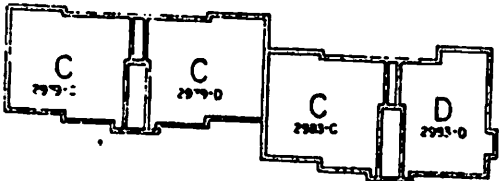










SECOND FLOOR

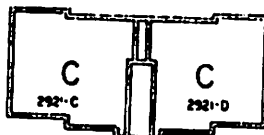


SECOND FLOOR

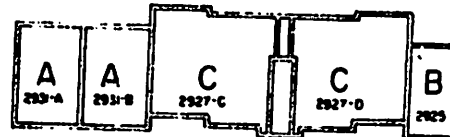


SECOND FLOOR

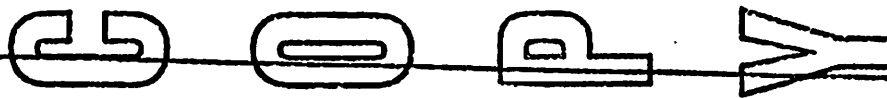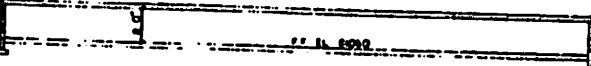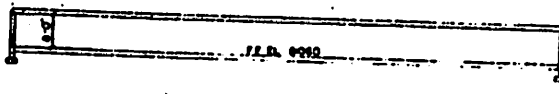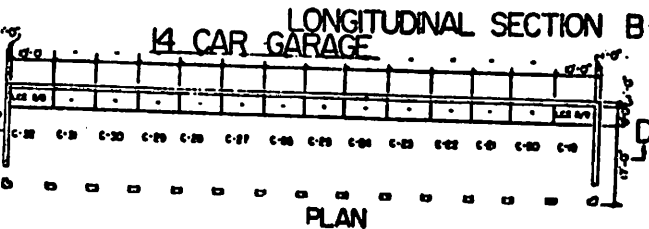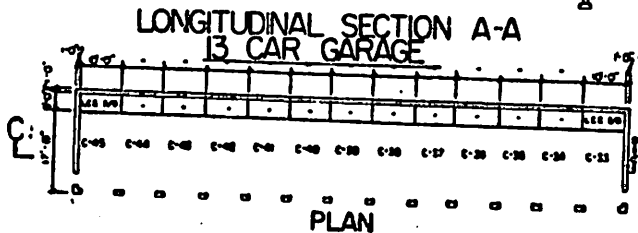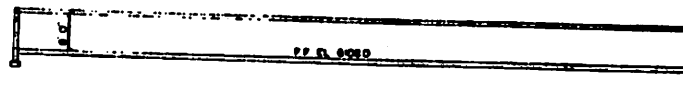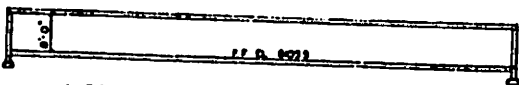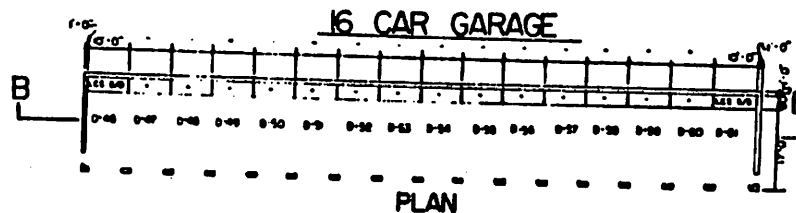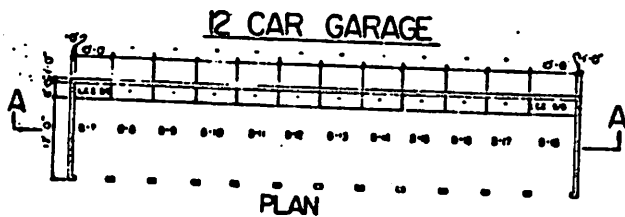

CAMERBACK VILLAGE CONDOMINIUMS

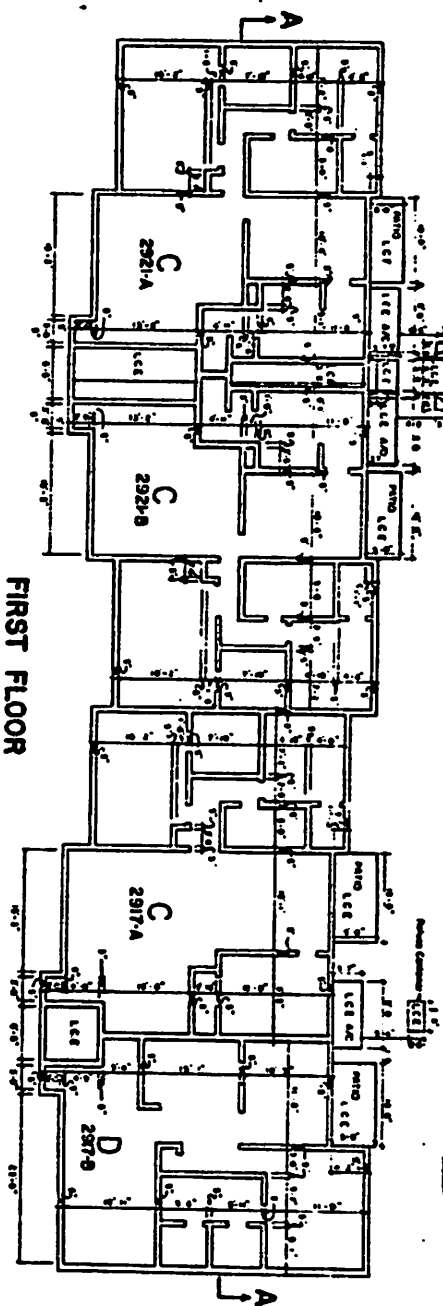


FIRST FLOOR

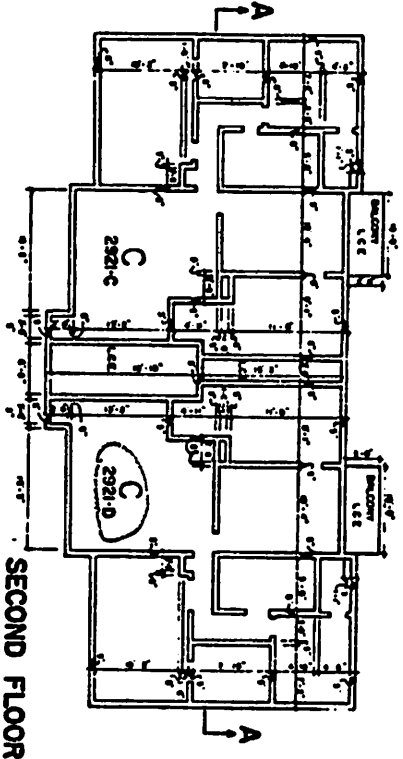

SECOND FLOOR

BLDG. NO. 8

SCALE 1/8" = 1'-0"

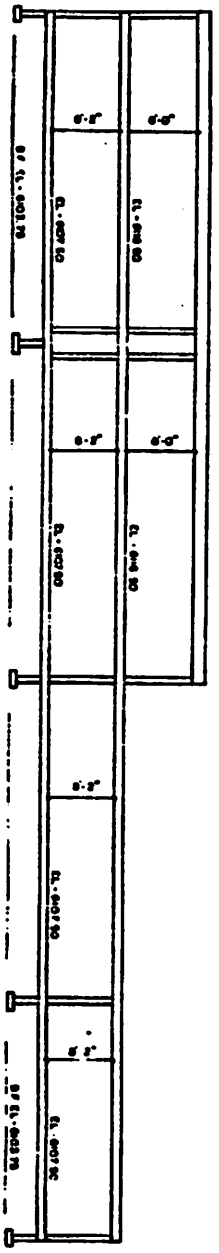

LONGITUDINAL SECTION A-A